


DOOR SURROUND - GROUP 1B #903

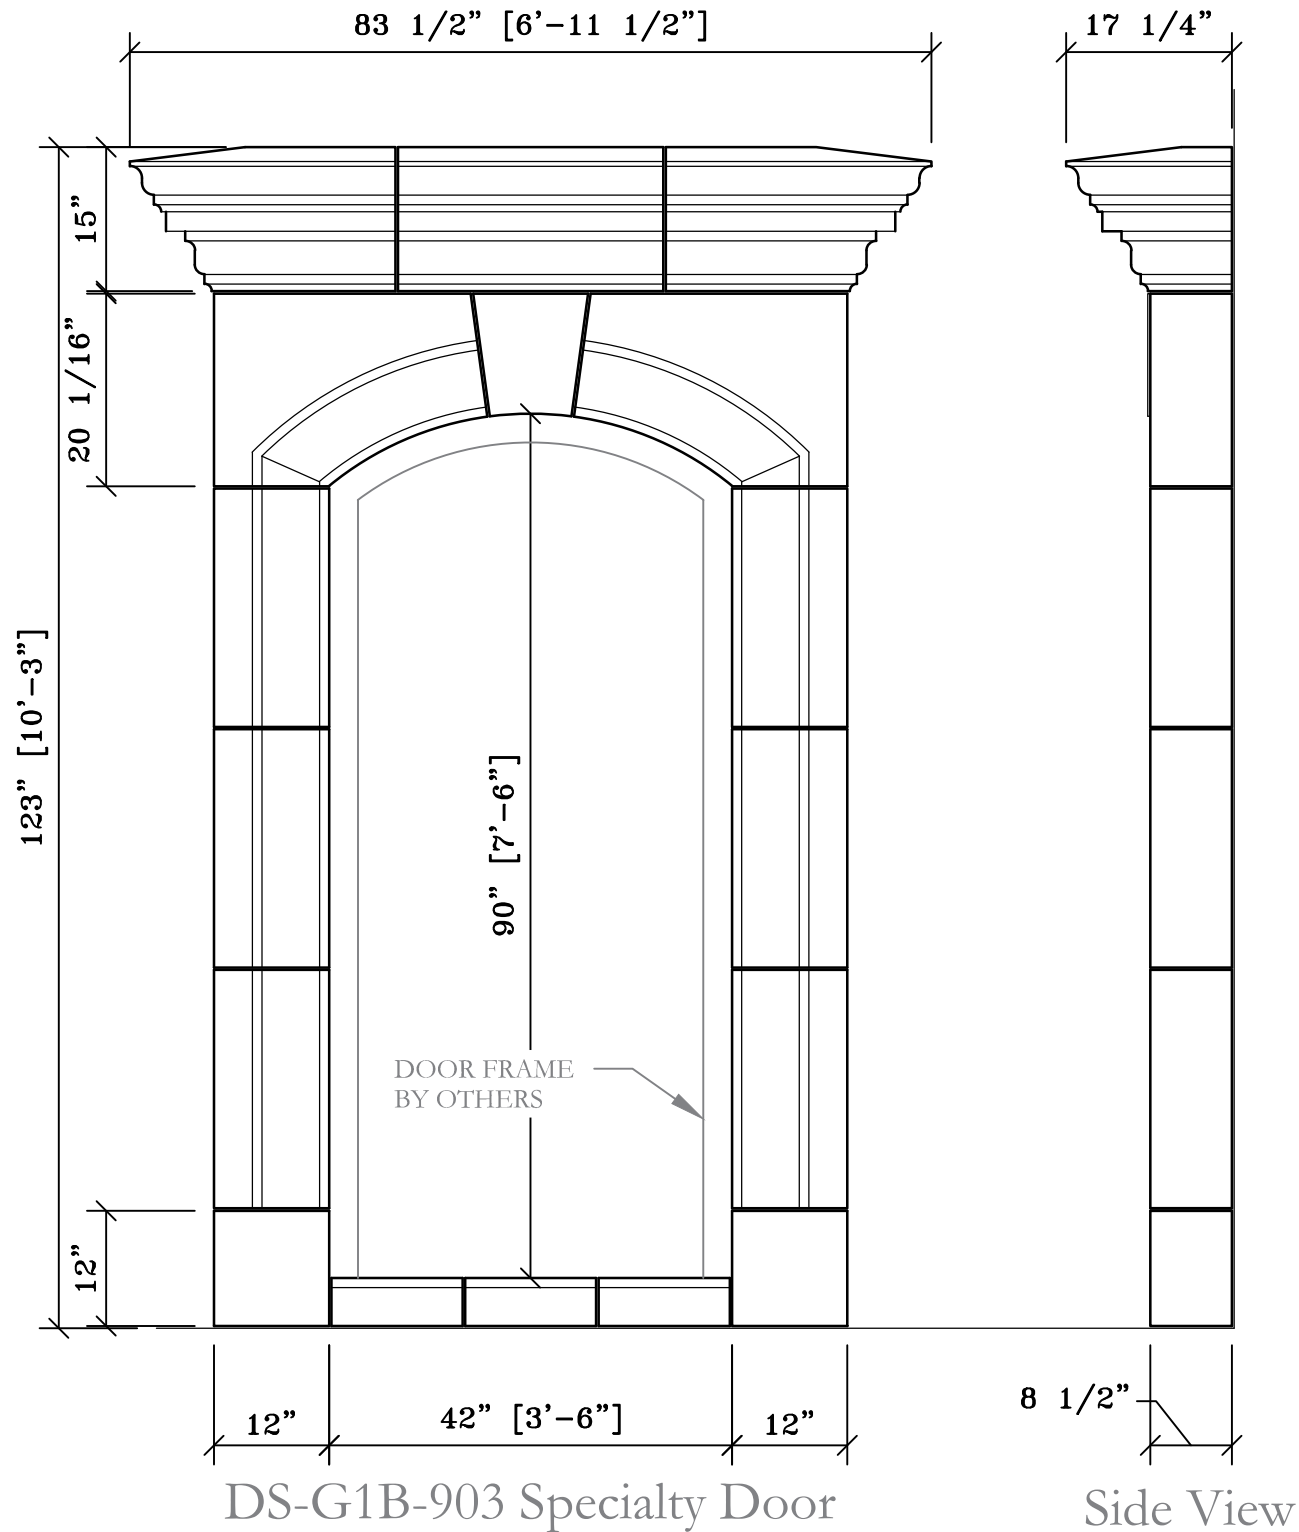

architectural stone and tile
www.mstoneandtile.com

DS-G1B-903
SPECIALTY
DOOR
Formerly Door #DS743 "Glenview"