


# DOOR SURROUND - GROUP 1B #904

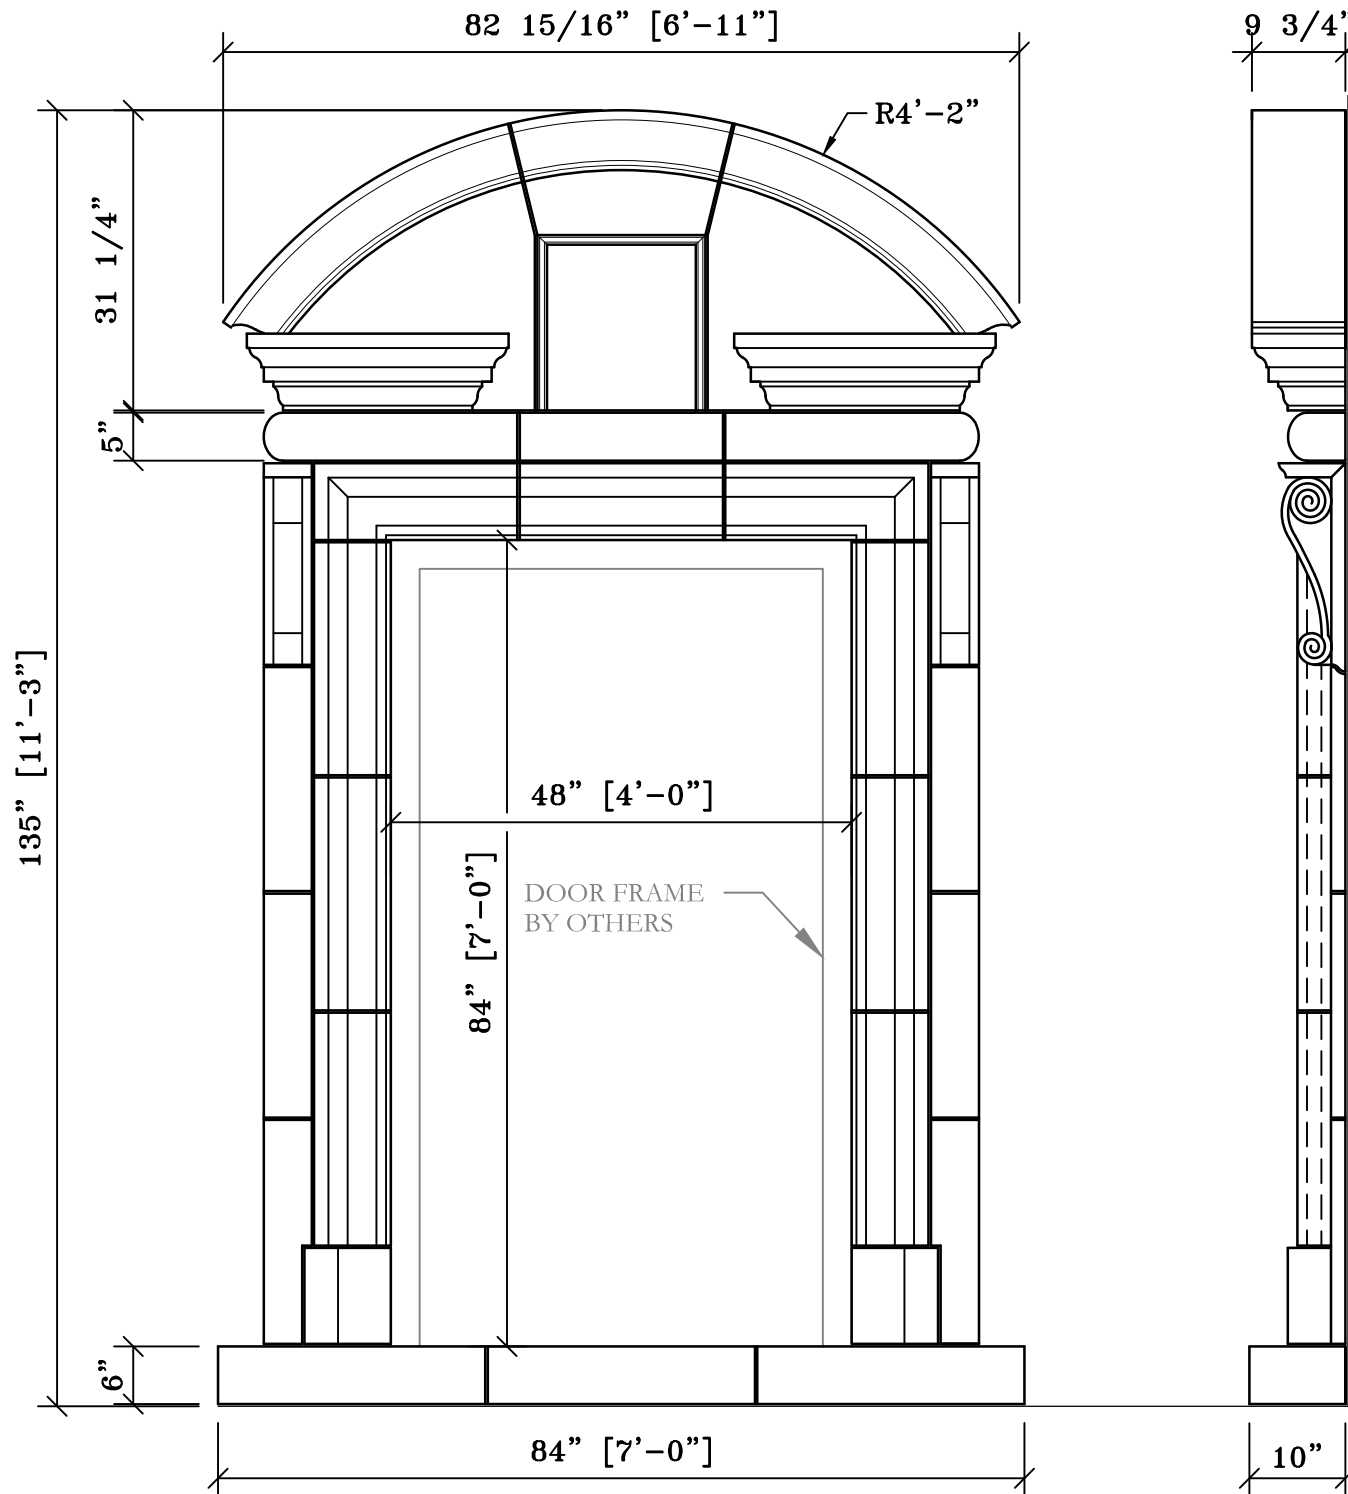

DS-G1B-904 Specialty Door

Side View



materials marketing

architectural stone and tile

[www.mstoneandtile.com](http://www.mstoneandtile.com)

DS-G1B-904  
SPECIALTY  
DOOR

Formerly Door #DS765 "Essex"