


# DOOR SURROUND - GROUP 1C #905

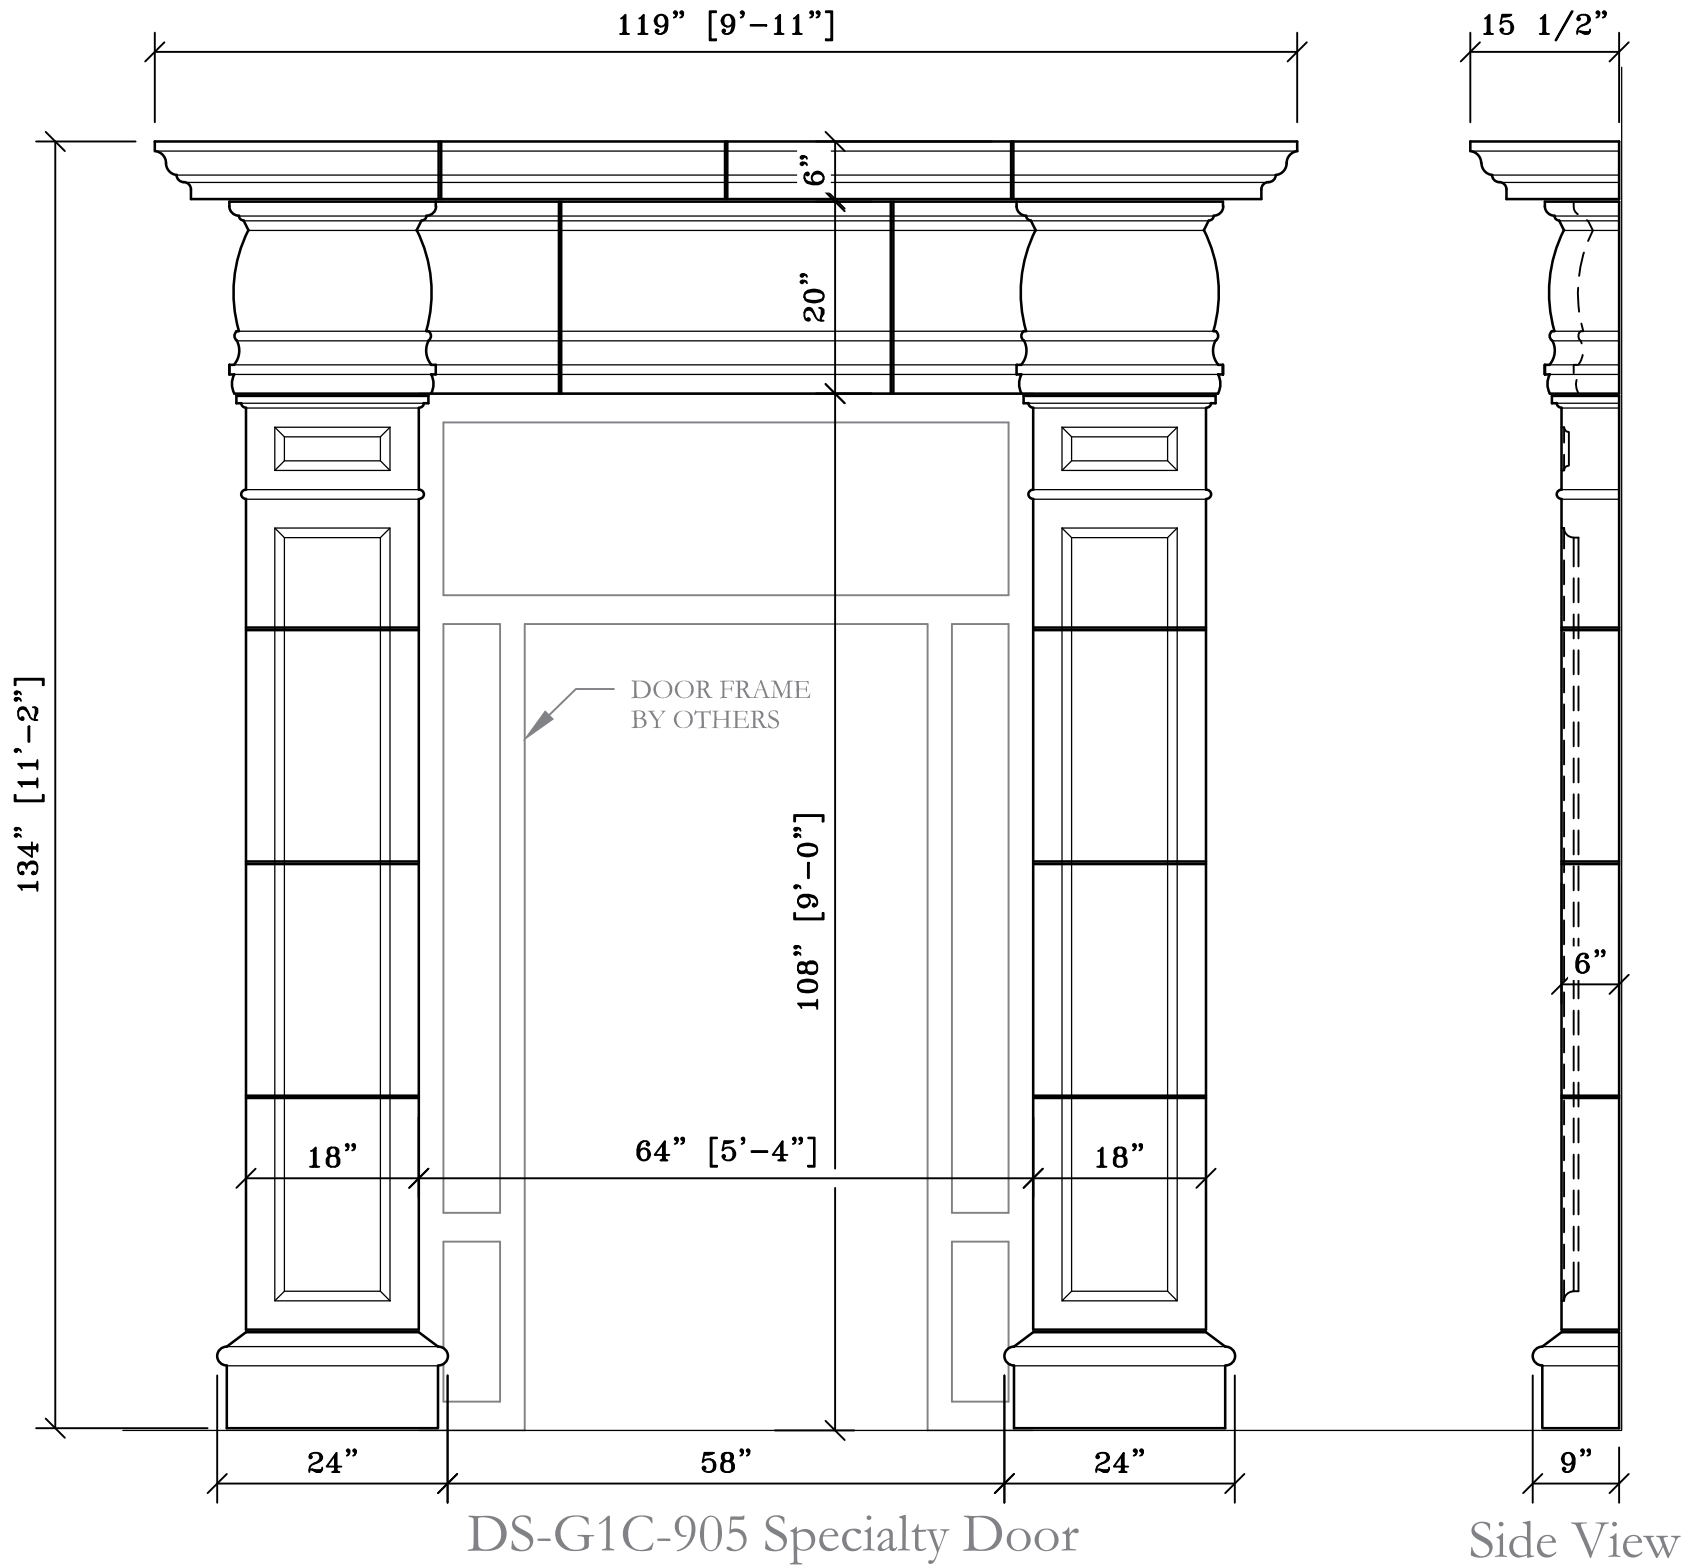

architectural stone and tile

[www.mstoneandtile.com](http://www.mstoneandtile.com)

DS-G1C-905  
SPECIALTY  
DOOR

Formerly Door #DS771 "Olmos Park"