


DOOR SURROUND GROUP 2B #907

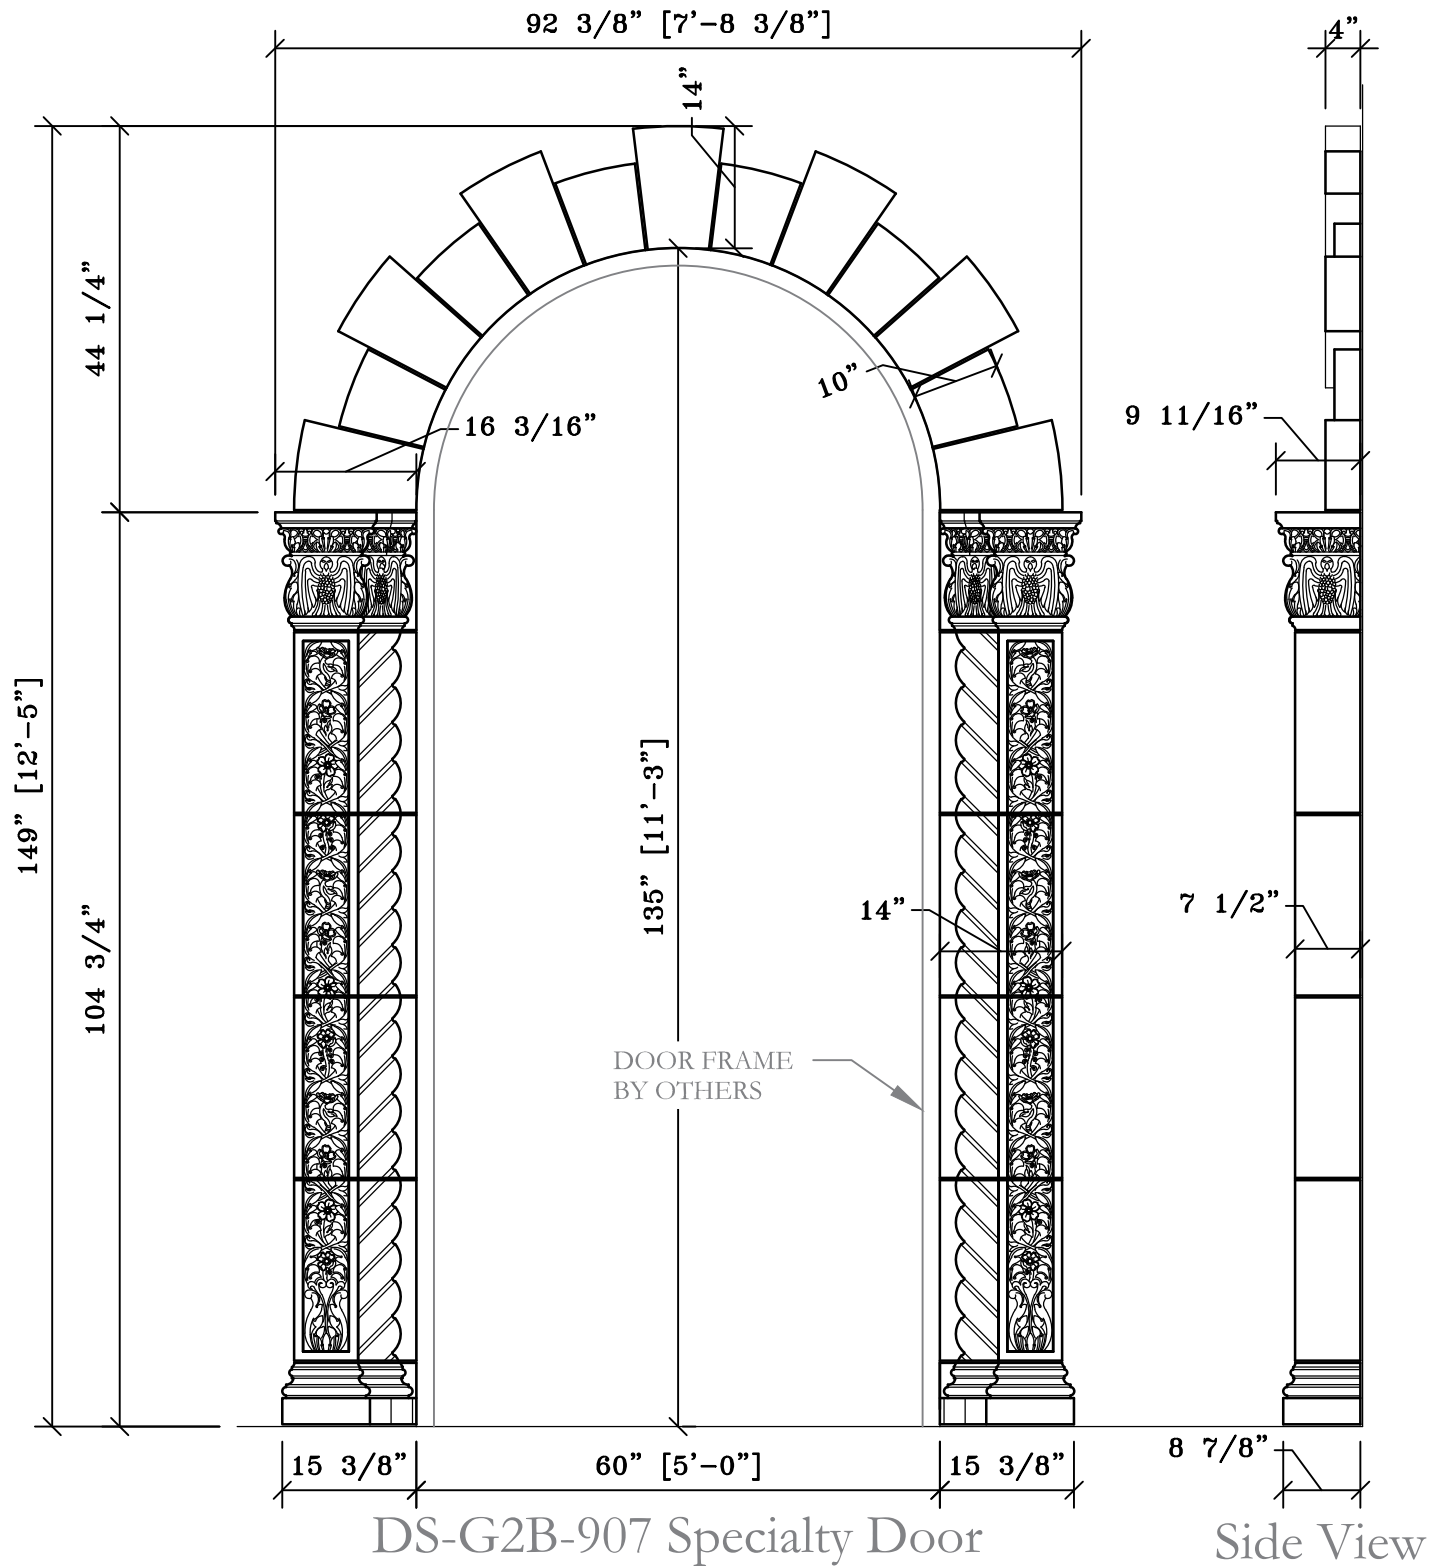

architectural stone and tile

www.mstoneandtile.com

DS-G2B-907
SPECIALTY
DOOR

Formerly Door #DS740 "San Antonio"