


DOOR SURROUND GROUP 2B #908

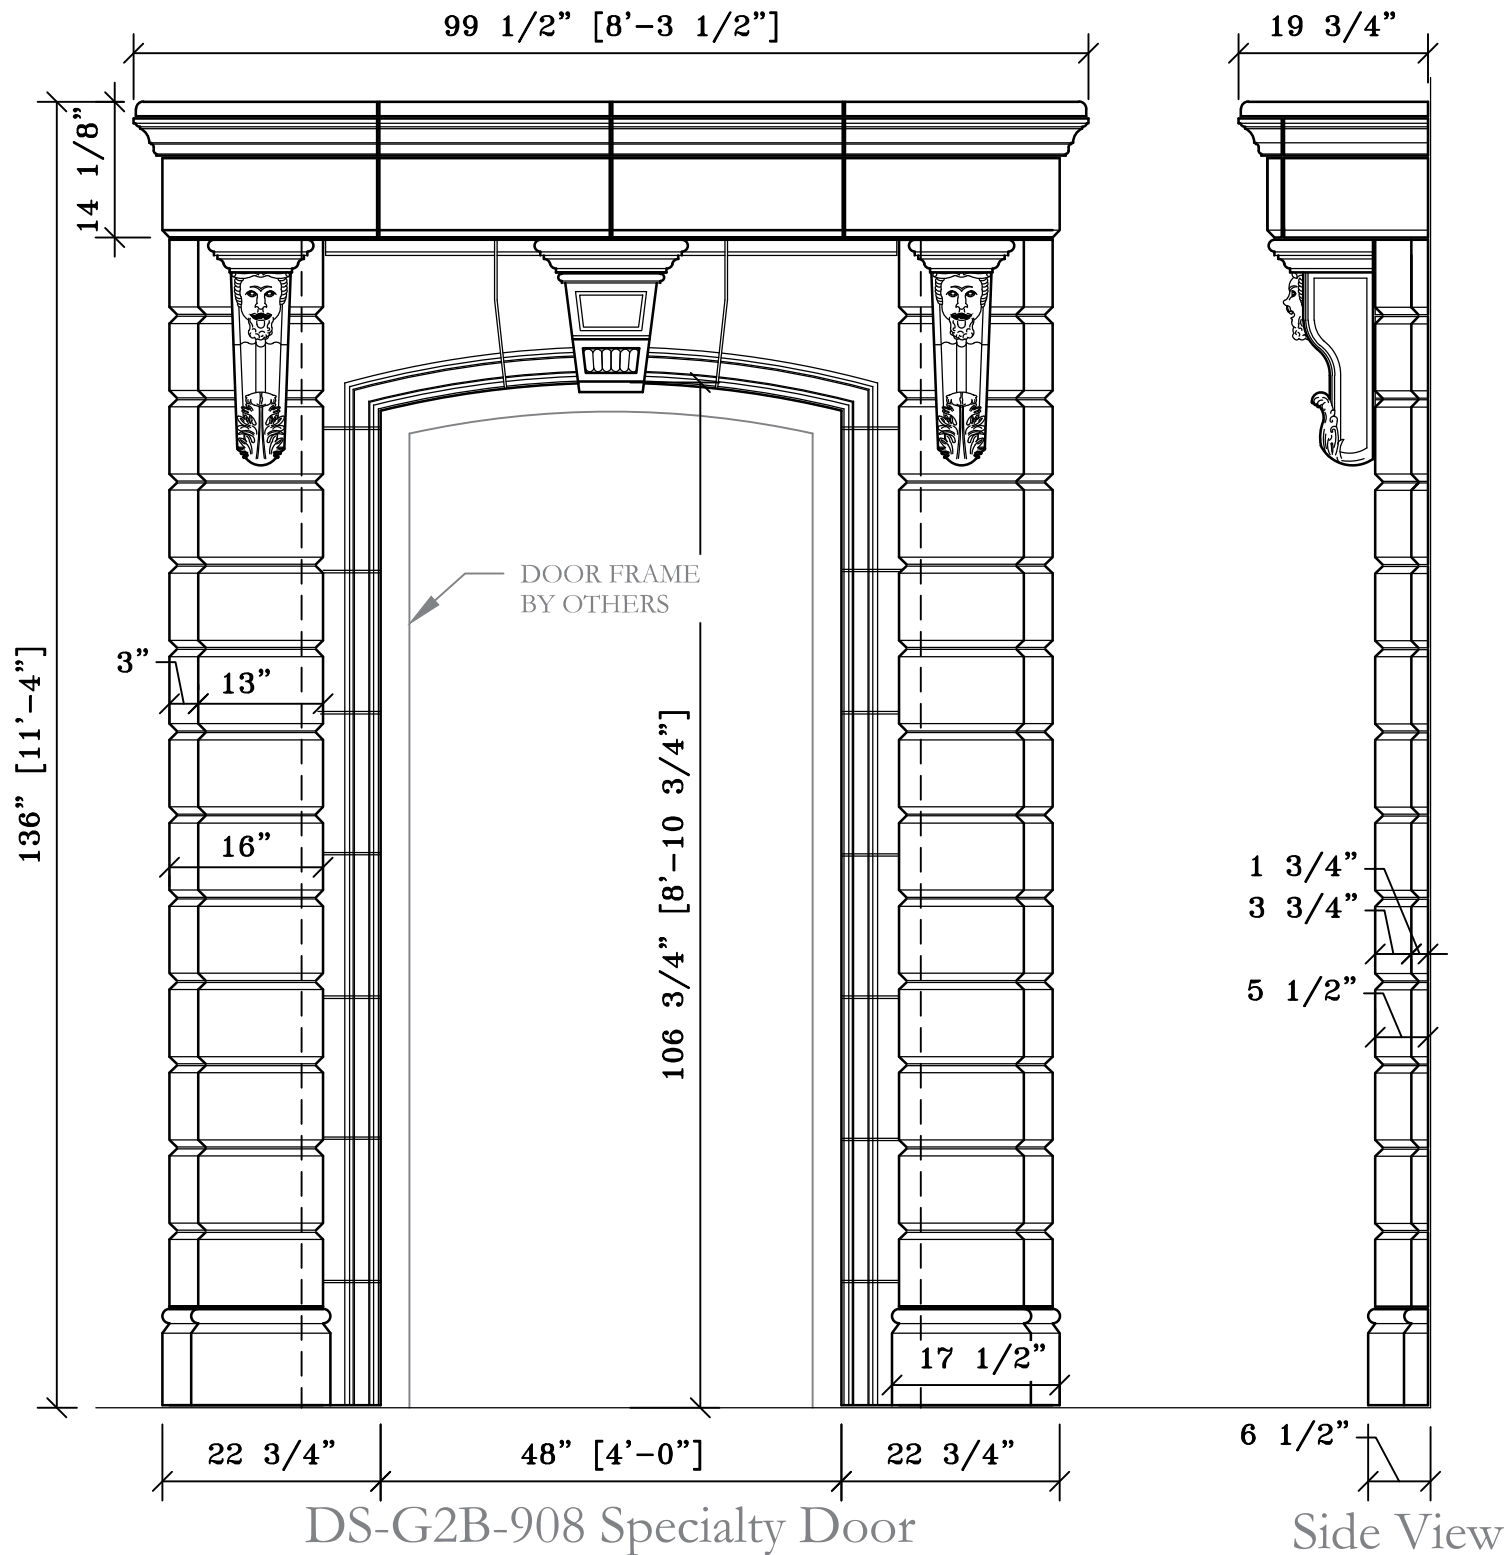

materials marketing

architectural stone and tile

www.mstoneandtile.com

DS-G2B-908
SPECIALTY
DOOR

Formerly Door #DS754 "Parisienne"