



NI-901 NICHE

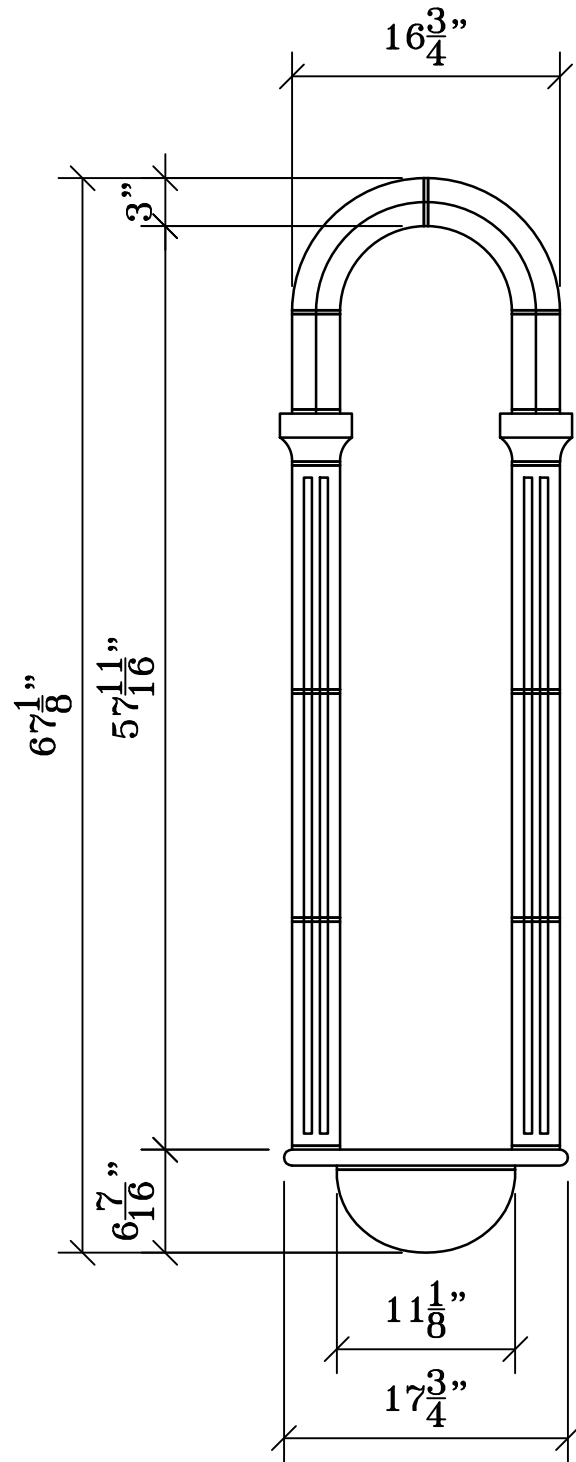

Front View
NI-901

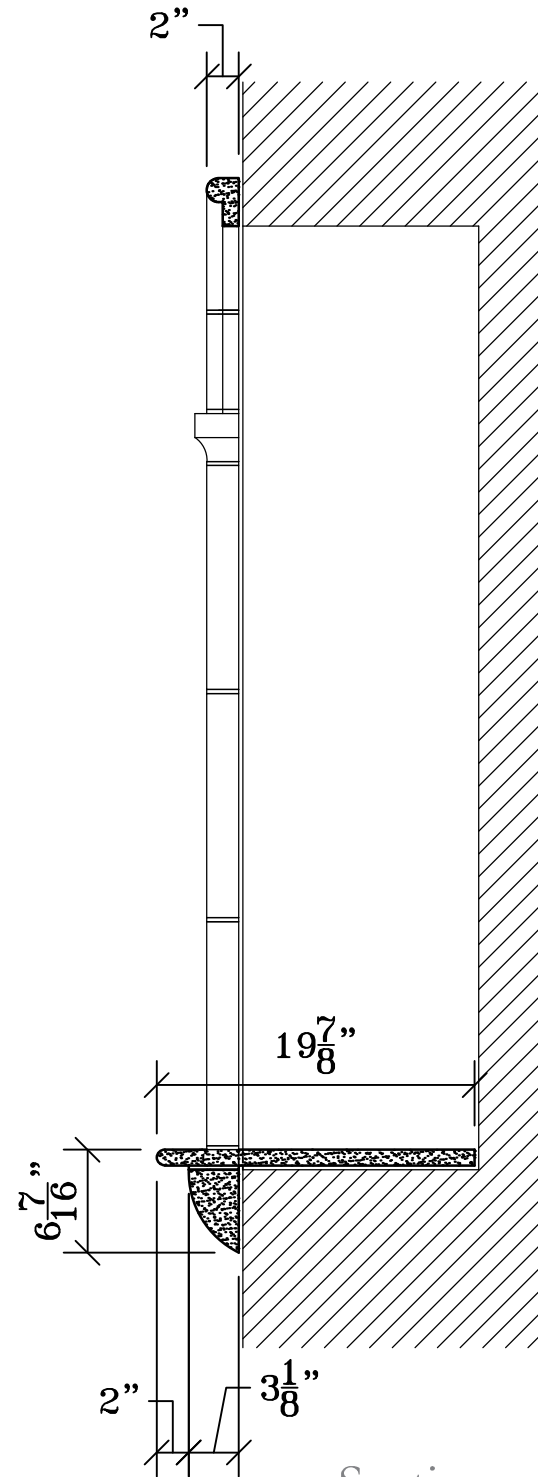

Section



materials marketing

architectural stone and tile

www.mstoneandtile.com

NI-901
NICHE