


WAINSCOT - STANDARD PROFILES

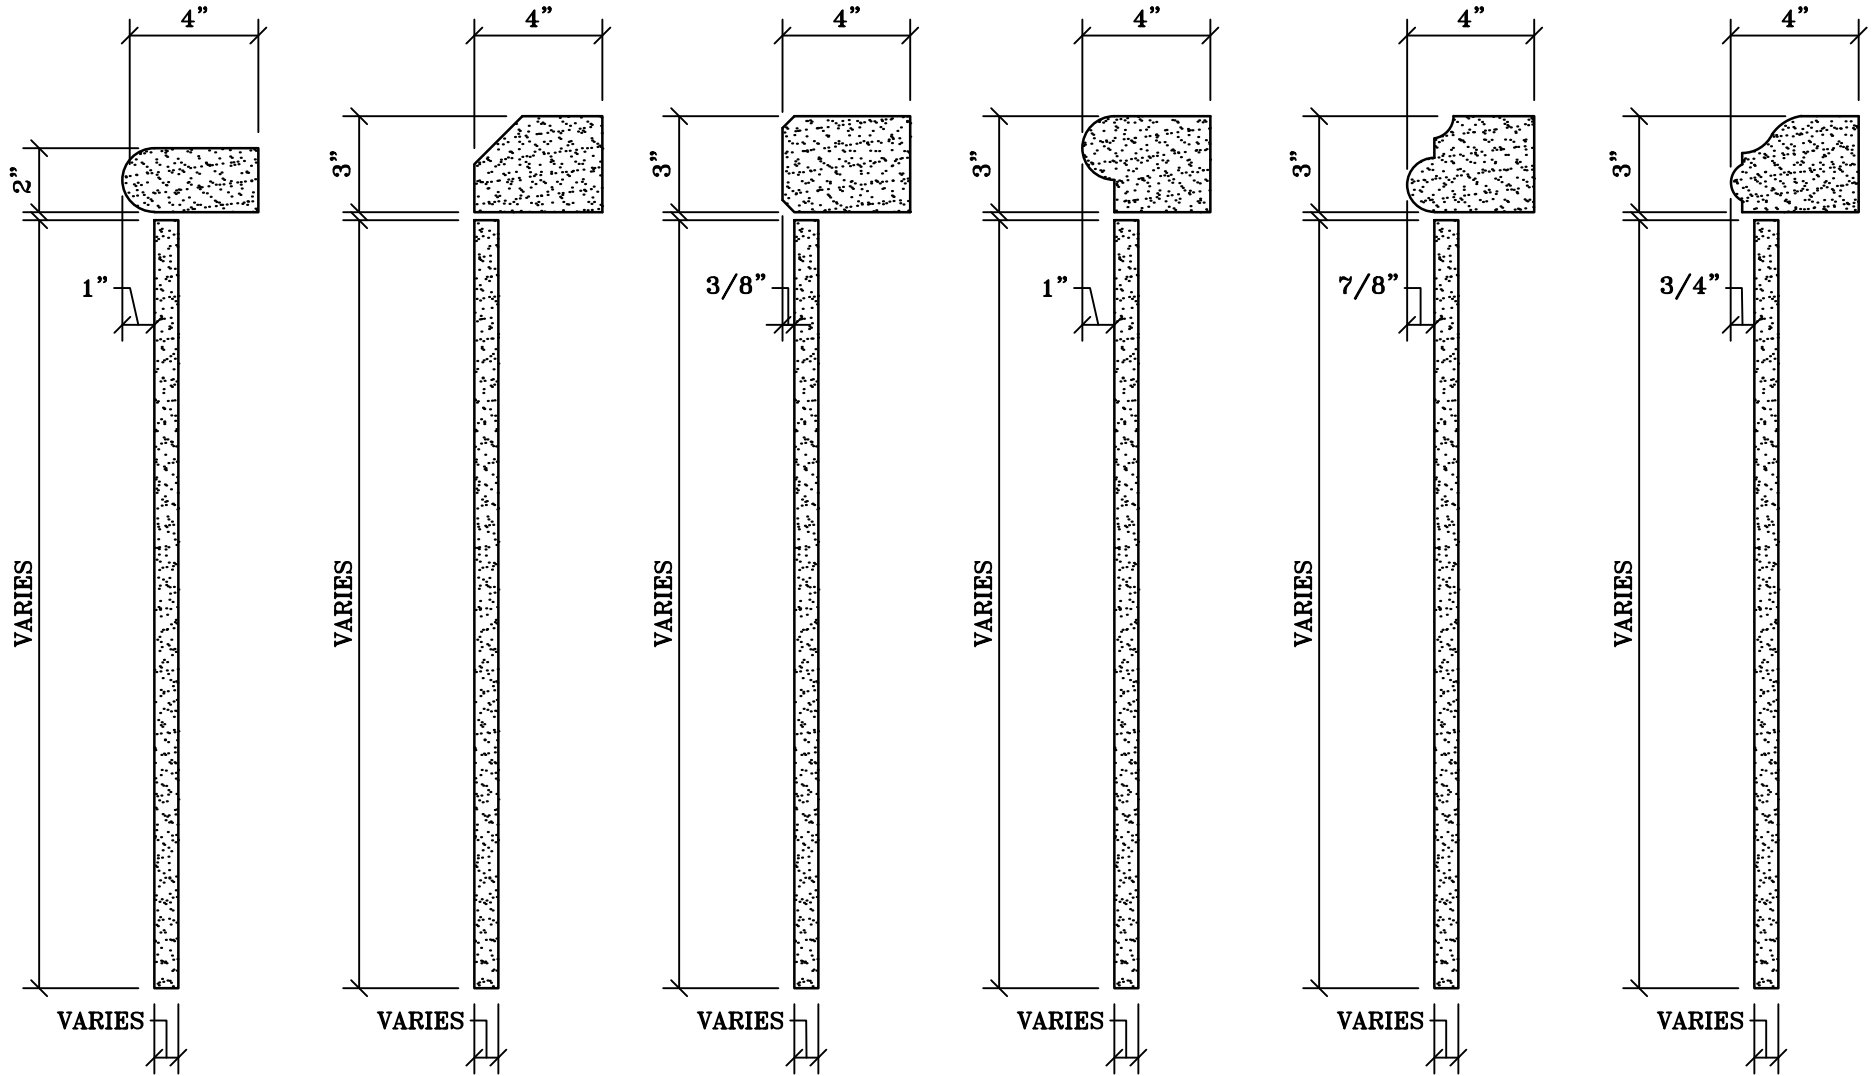

MO-901
Wainscot

MO-902
Wainscot

MO-903
Wainscot

MO-904
Wainscot

MO-905
Wainscot

MO-906
Wainscot

Notes:

1. All Wainscot Profiles shall be provided in 24" lengths, typical.
2. Refer to Dimensional Stone Price List for available veneer sizes, thicknesses and pricing.



materials marketing

architectural stone and tile

www.mstoneandtile.com

WAINSCOT
STANDARD
PROFILES